


*Pleasant Dale Church
Building Expansion / Renovation
Project*



2024.04.07


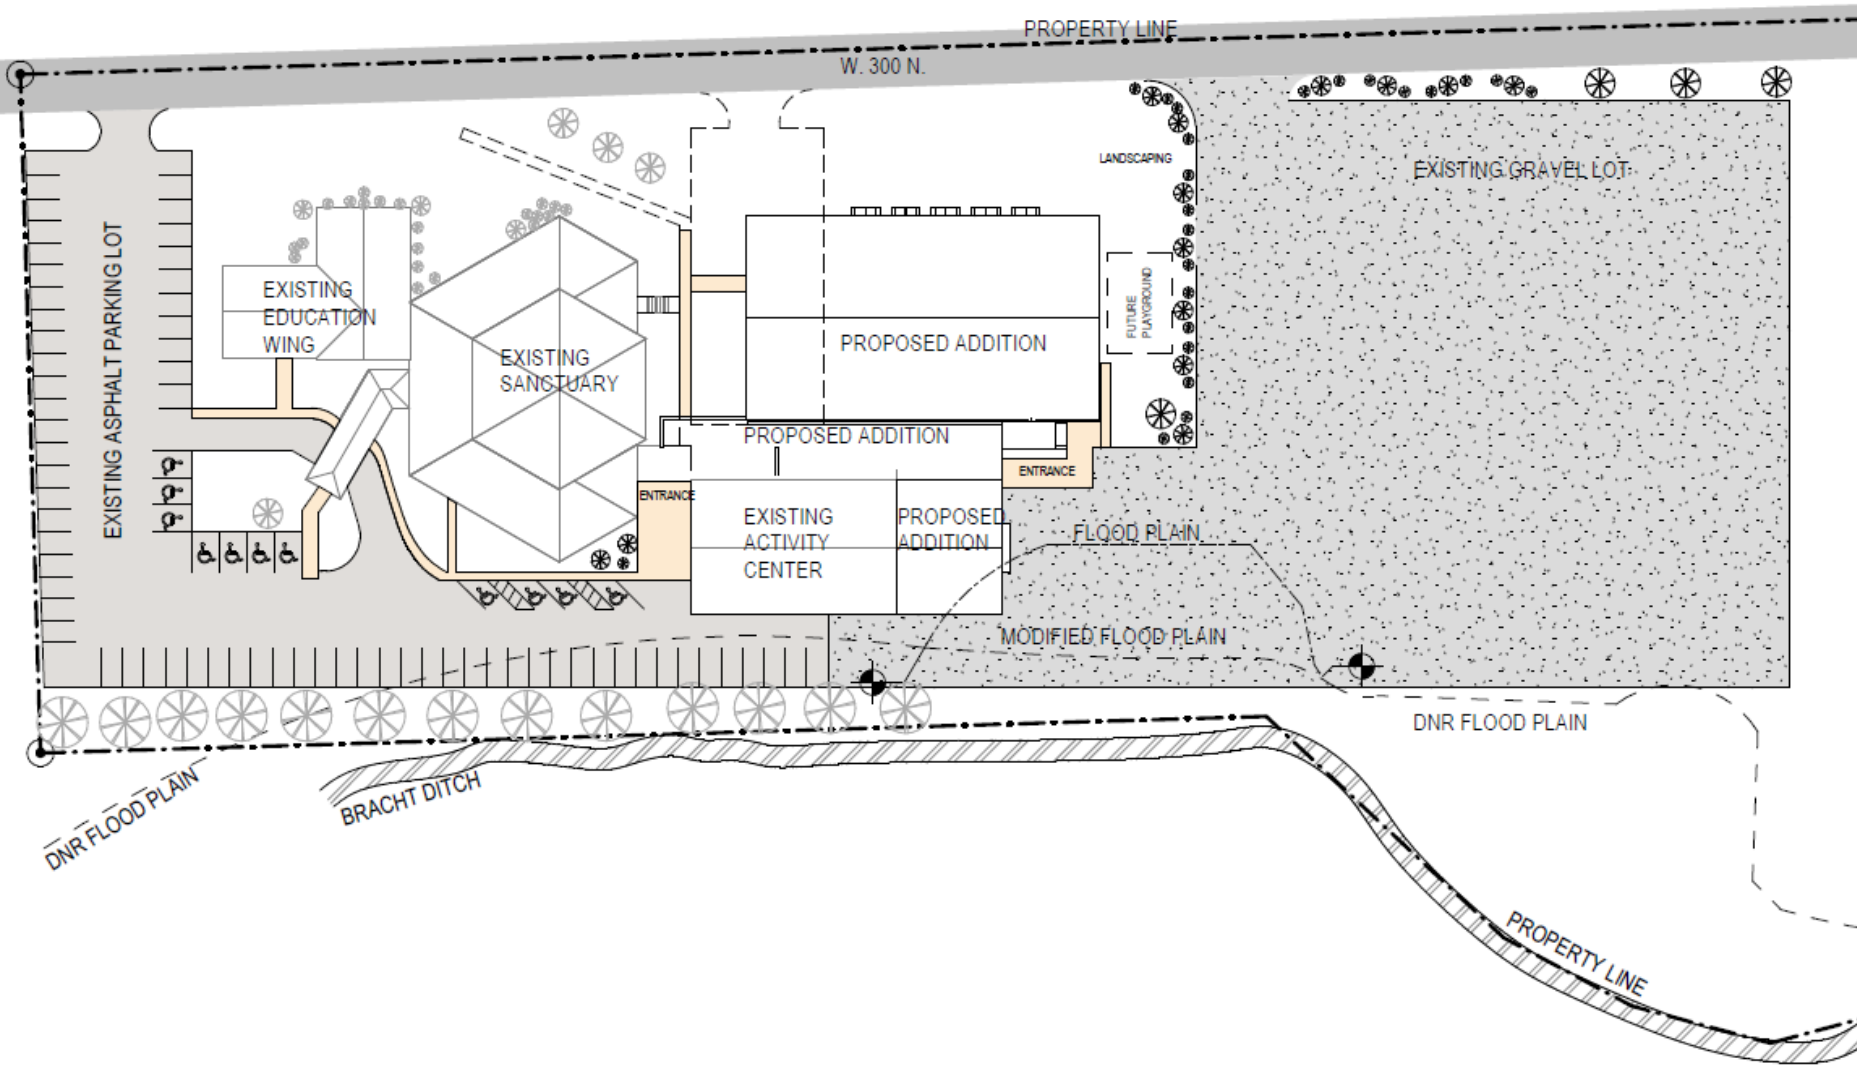


2024.04.07



1 Architectural Site Plan
1" = 50'-0"

Future Growth Potential for adding a Narthex / Common Area

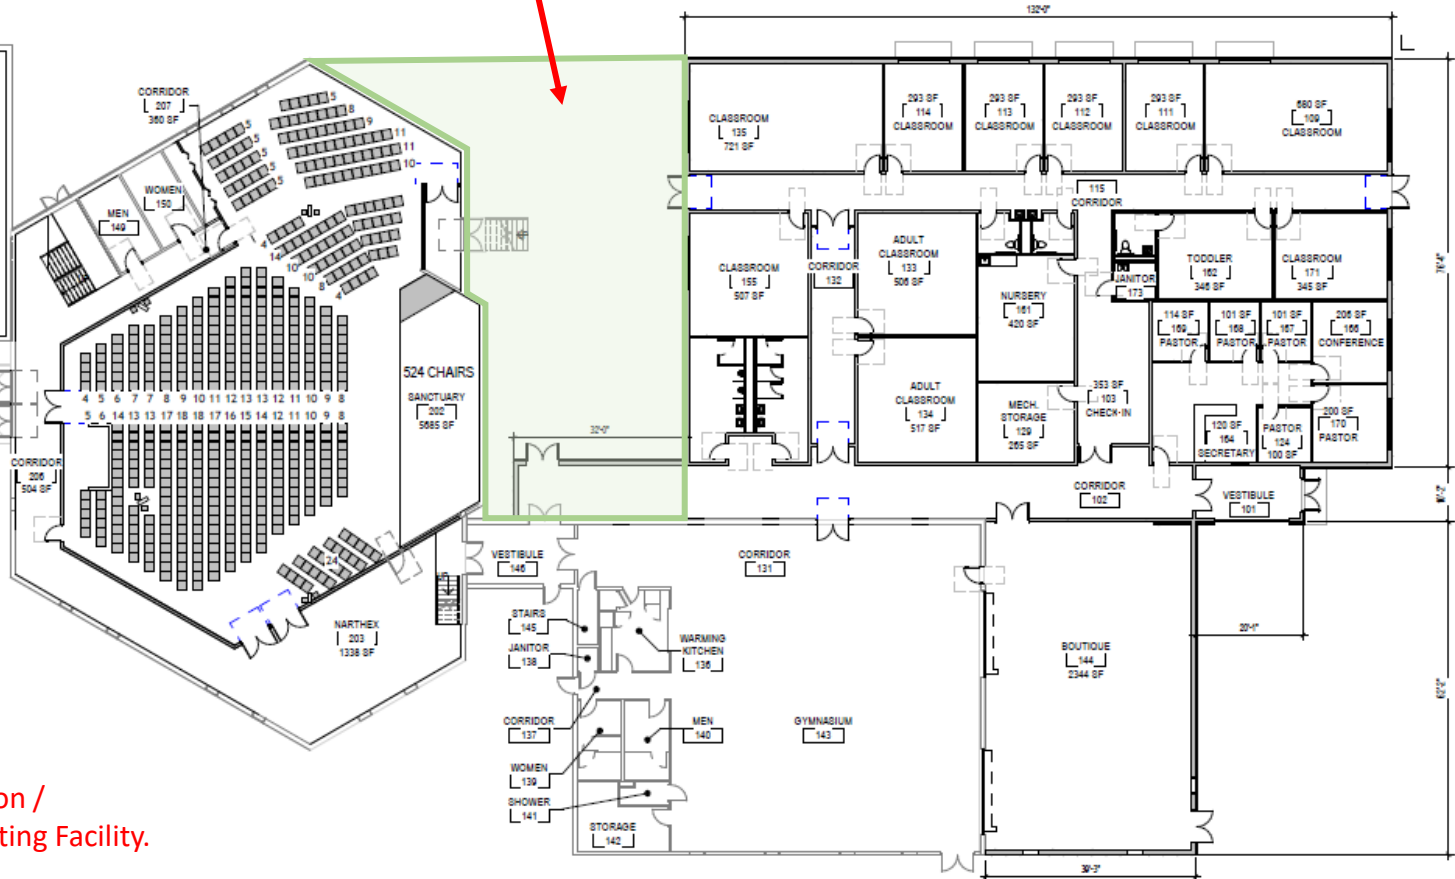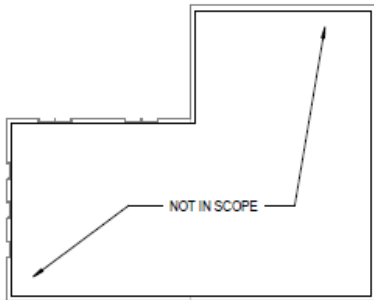


24,192 SF Renovation / Addition to the Existing Facility.




1 Overall Floor Plan
1/16" = 1'-0"


12,928 SF including Education Wing and supporting Corridors

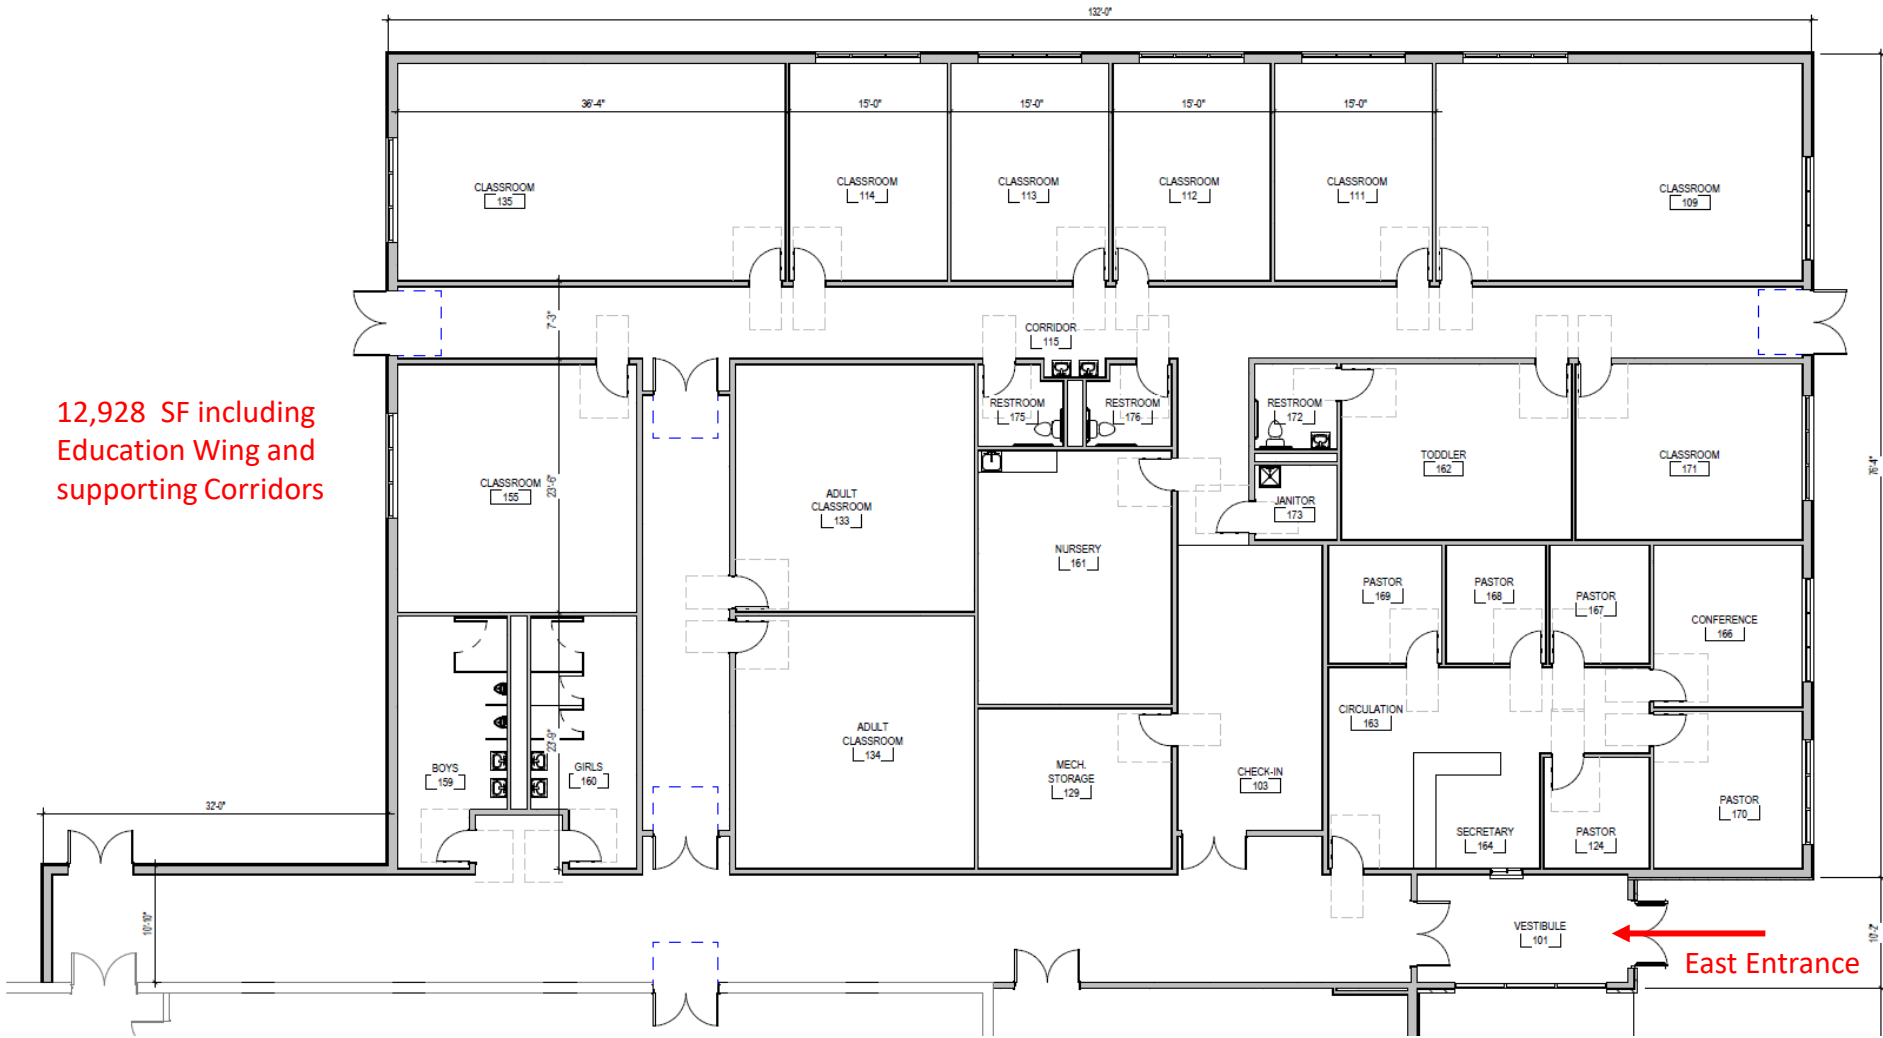

1 Activity Center/Education Wing
1/8" = 1'-0"

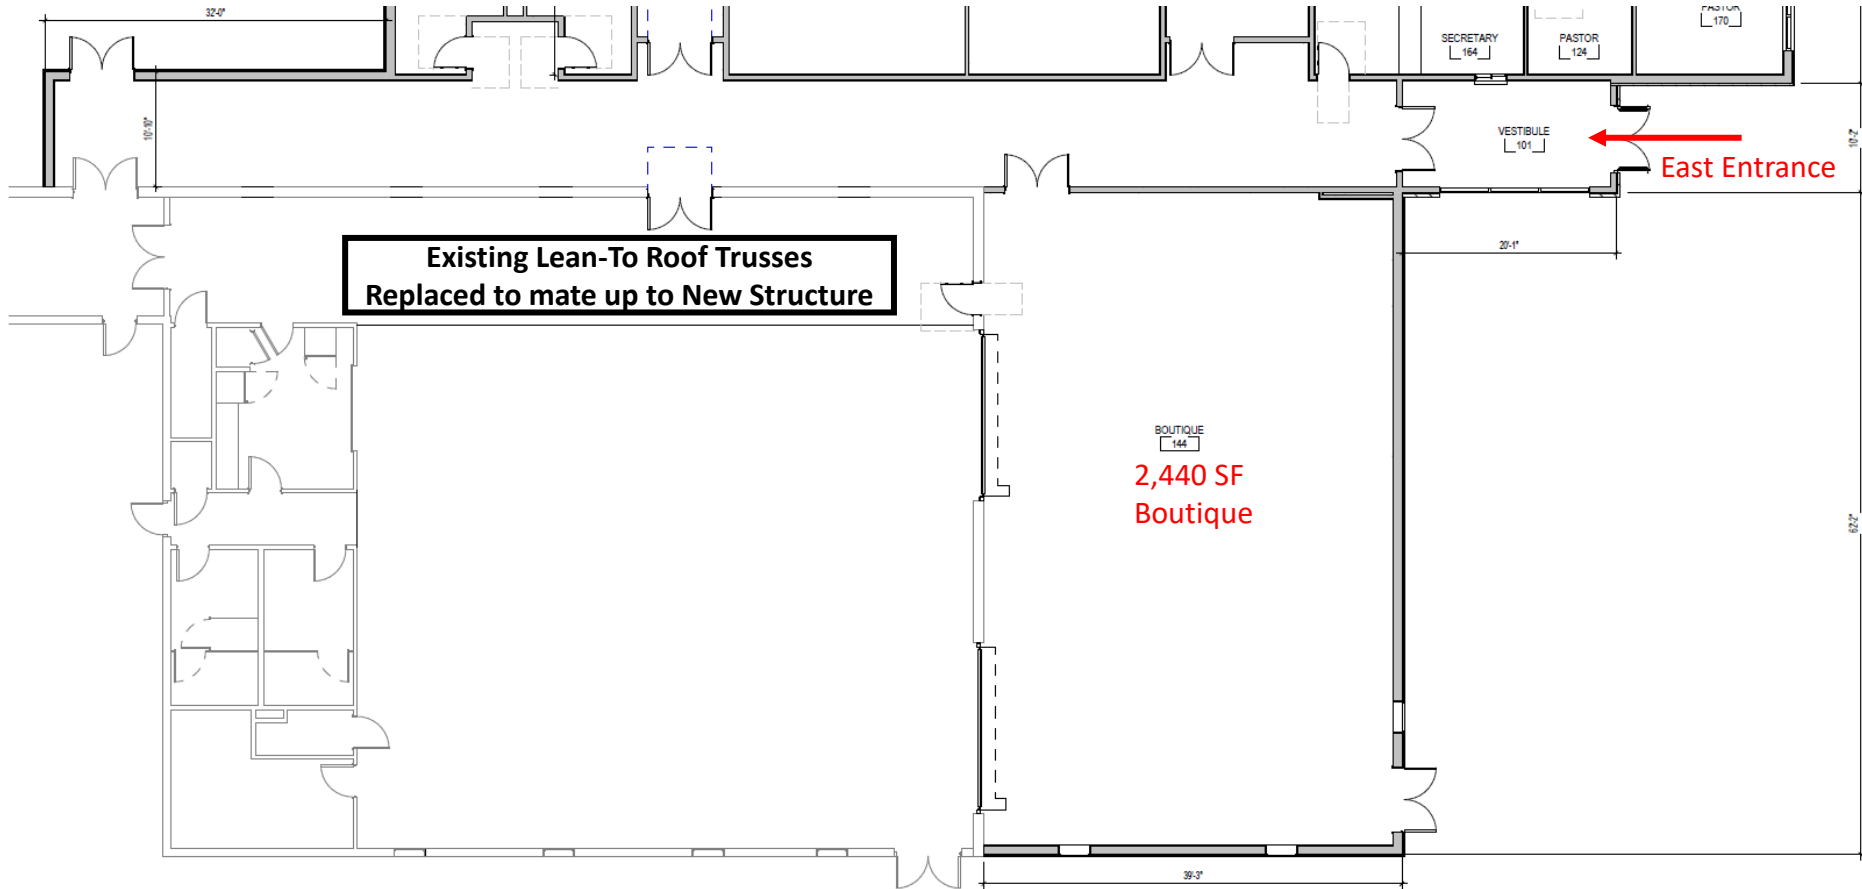

1 Activity Center/Education Wing
1/8" = 1'-0"

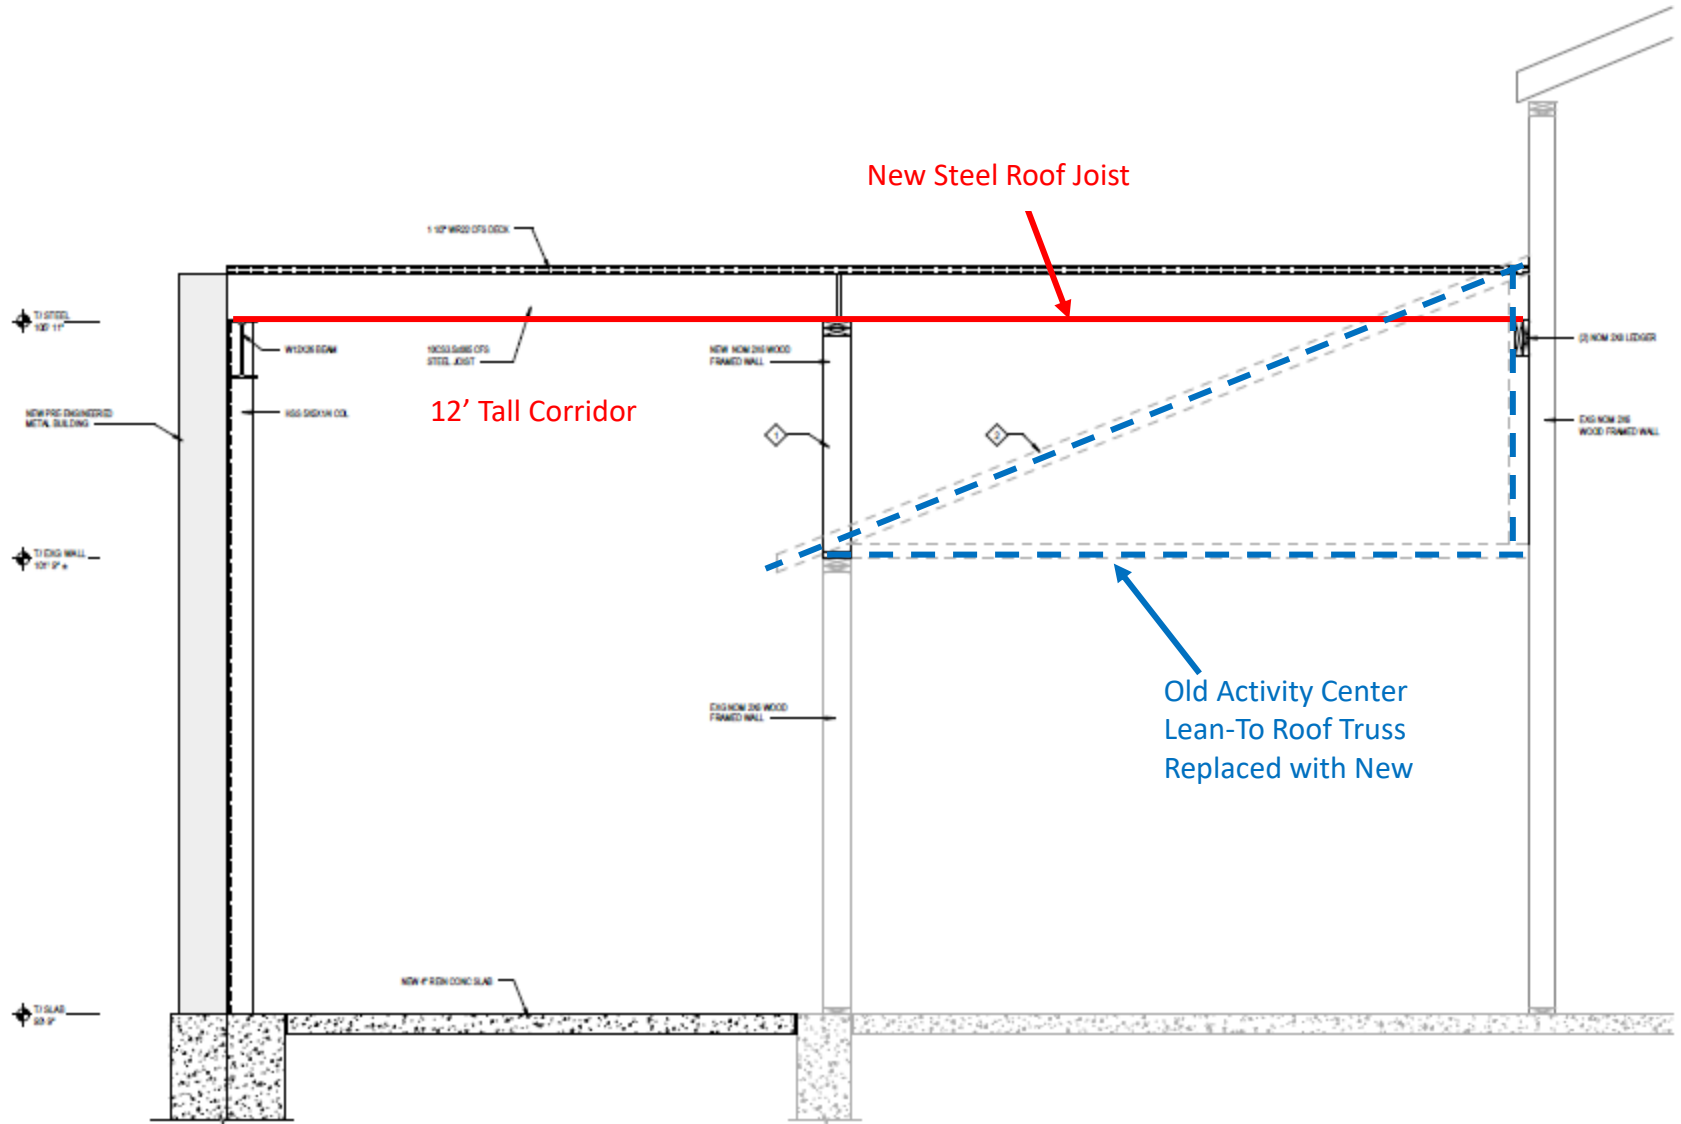


New Steel Roof Joist

12' Tall Corridor

Old Activity Center
Lean-To Roof Truss
Replaced with New

1 Corridor Adjacent To Existing Building
3/4" = 1'-0"

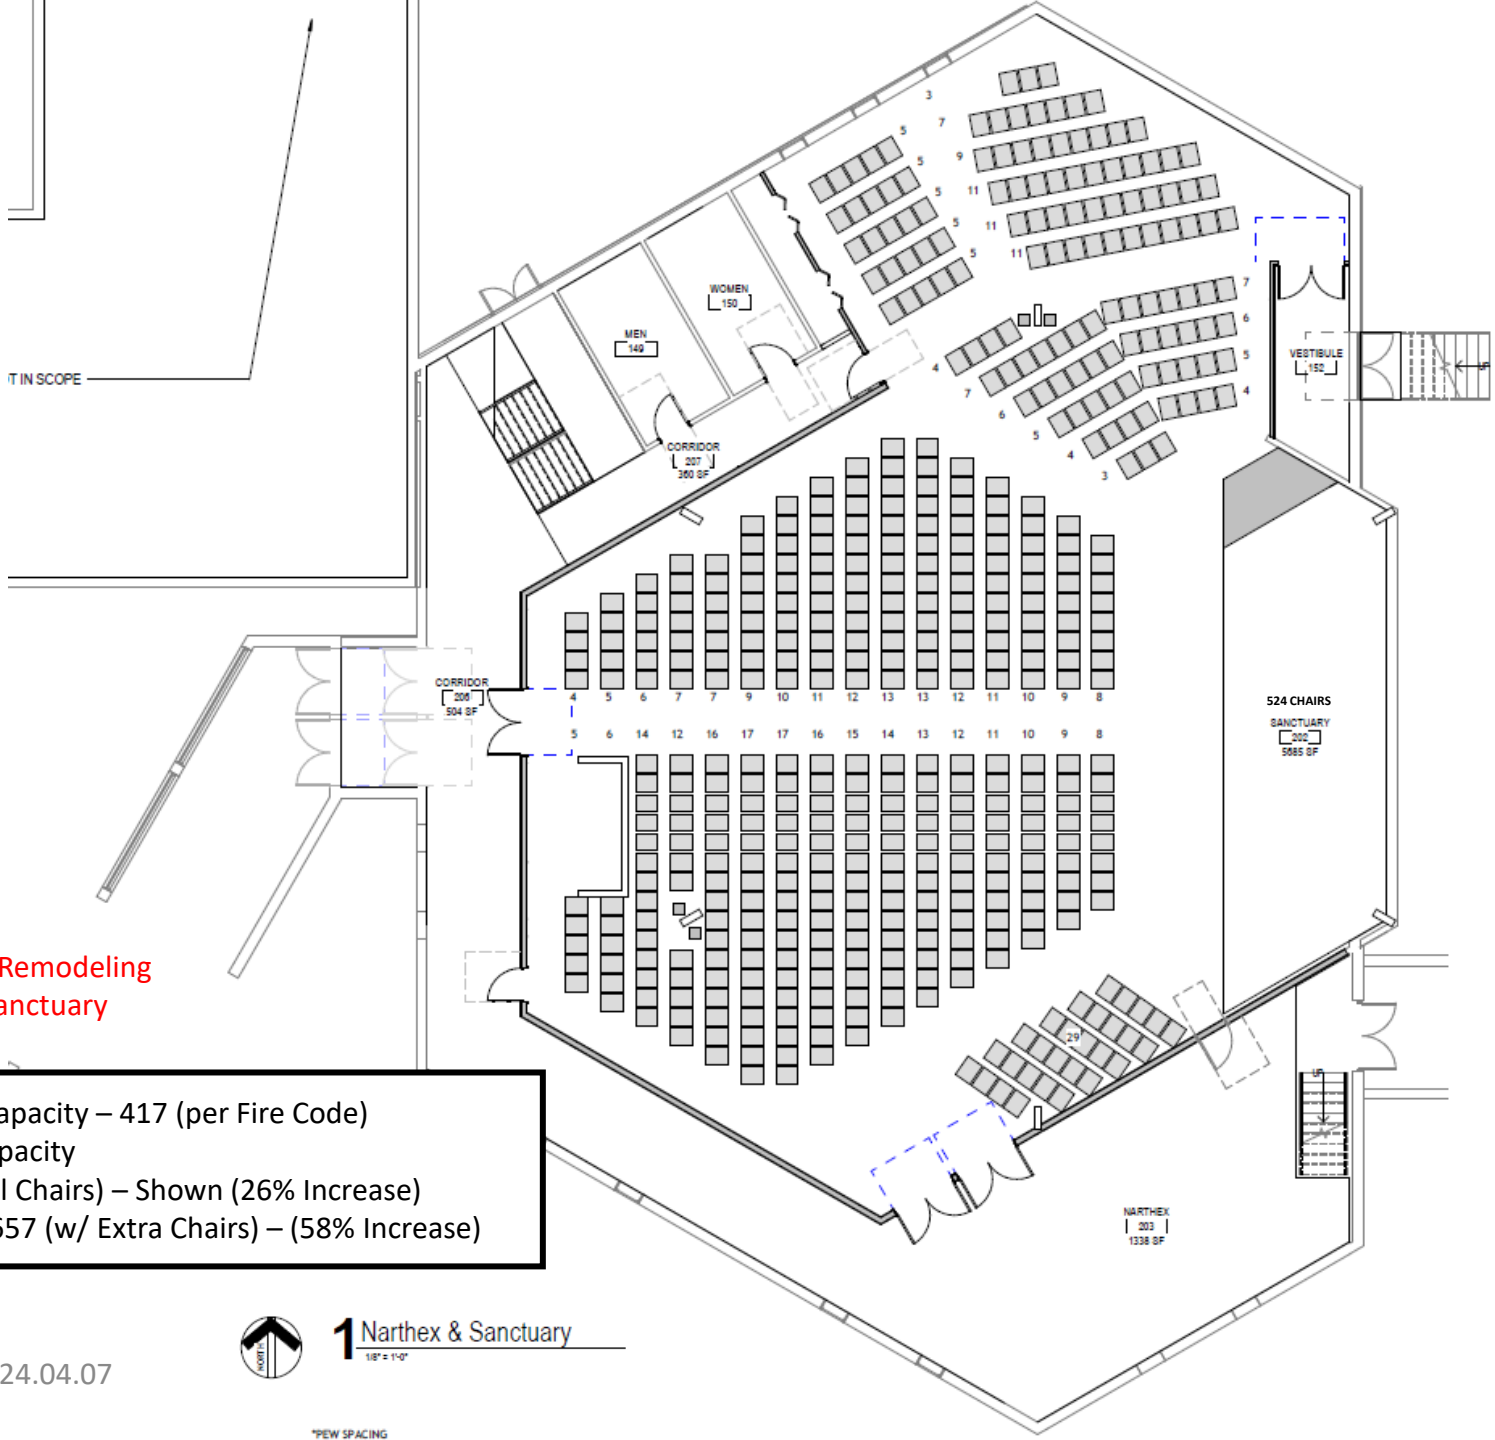

8,824 SF Remodeling
existing Sanctuary

Current Capacity – 417 (per Fire Code)

Future Capacity

- 524 (All Chairs) – Shown (26% Increase)
- Up to 657 (w/ Extra Chairs) – (58% Increase)


2024.04.07



1 Narthex & Sanctuary
1/8" = 1'-0"

*PEW SPACING

T IN SCOPE

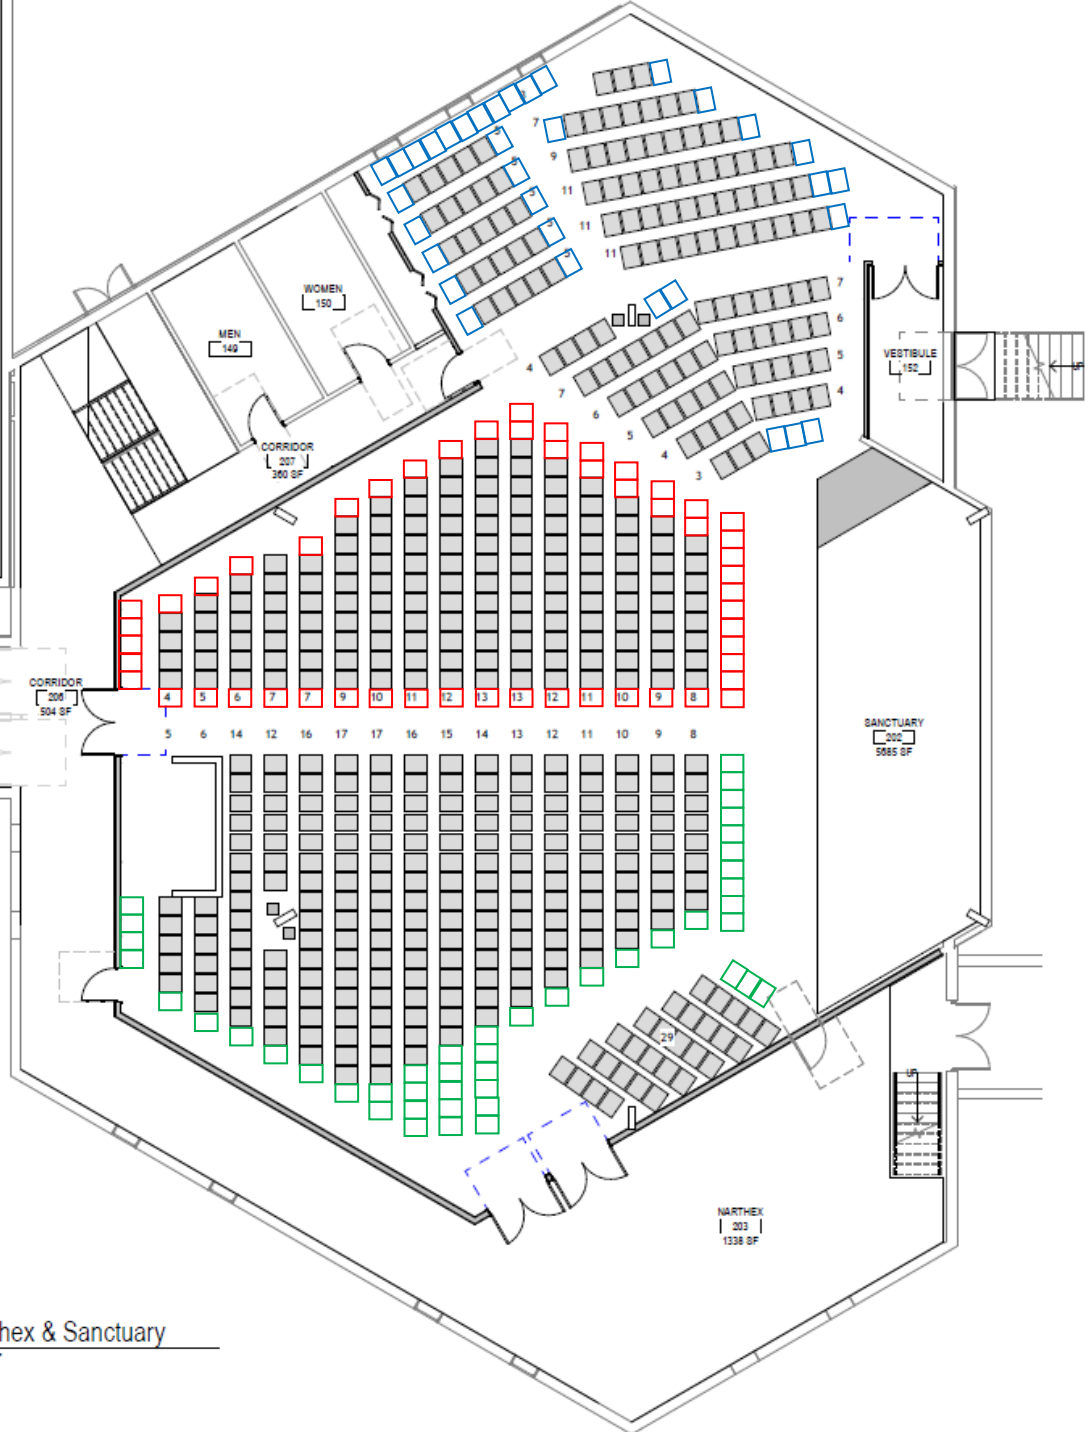


2024.04.07




1 Narthex & Sanctuary
1/8" = 1'-0"

*PEW SPACING


Old / New Sanctuary Overlay

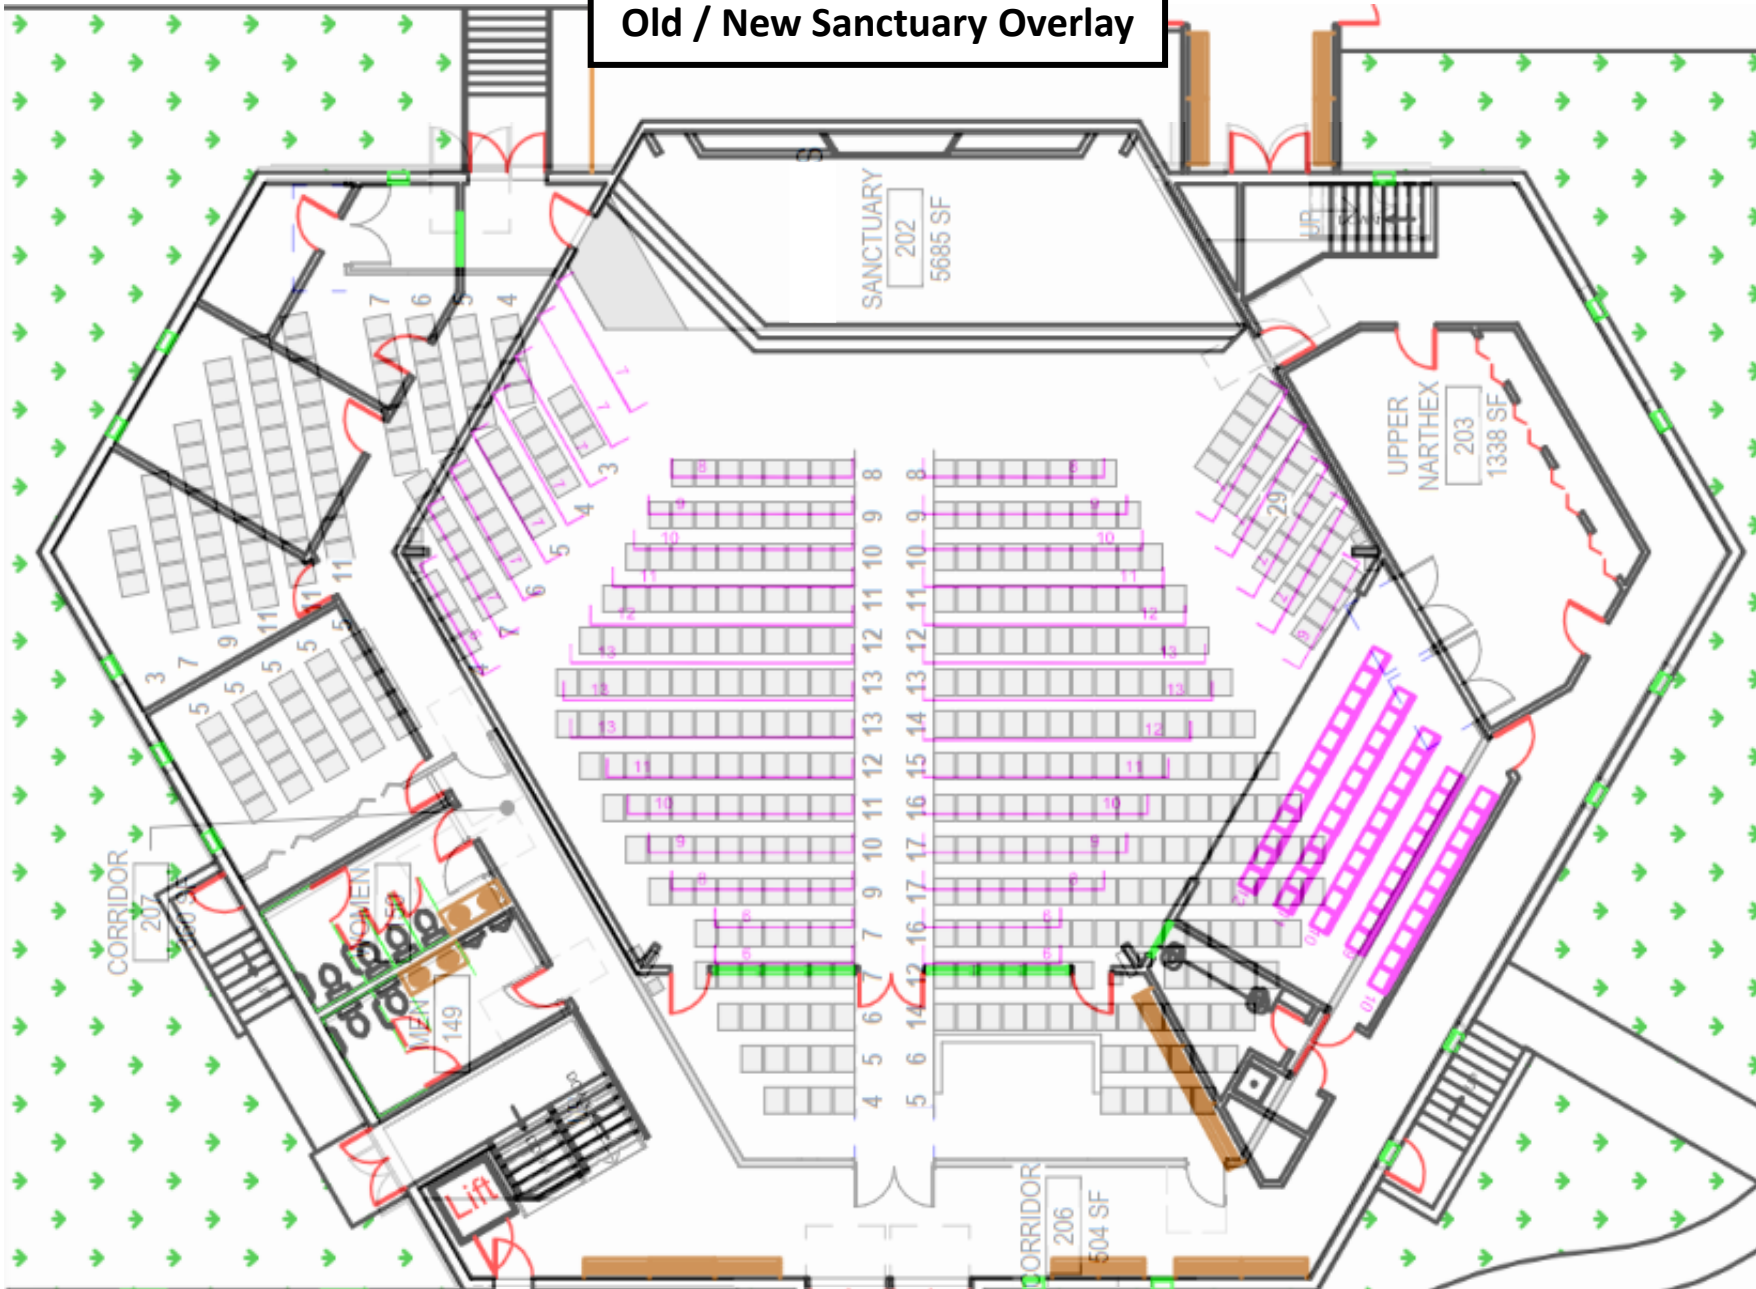

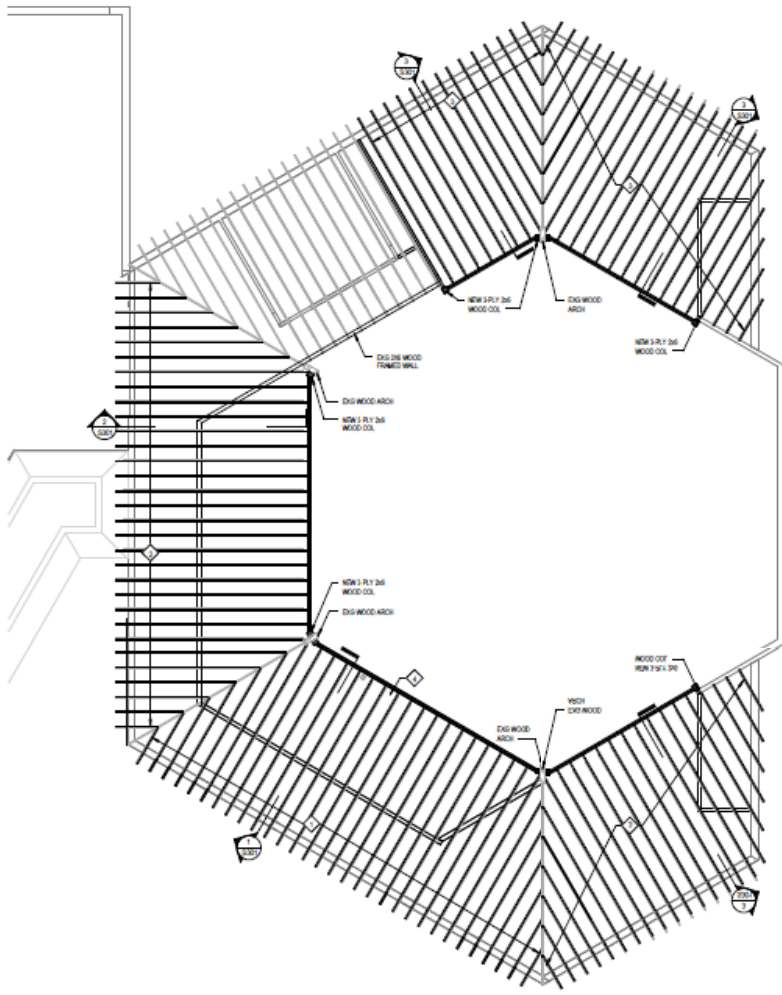


Sanctuary Roof Modifications

- Note** – New Truss will be built and secured prior to removing the old Truss.

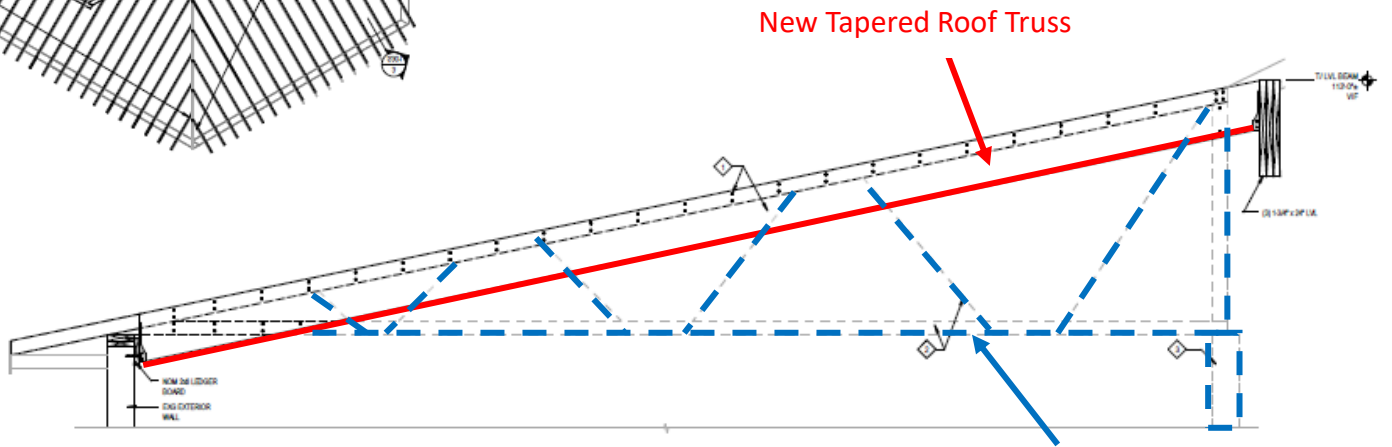


3 Typical LVL Truss Modification - 2
3/8" = 1'-0"

Old Flat Roof Truss Replaced with New

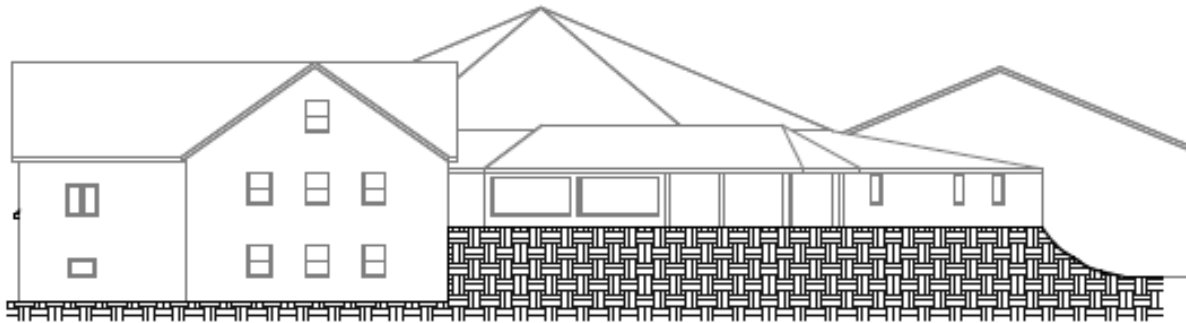


4 West
1/16" = 1'-0"

- Ridge 127'-0" ±
- Ridge 117'-2" ±
- Eave 116'-7" ±
- Eave 113'-6" ±
- Sanctuary First Floor 106'-3" ±
- Activity Center First Floor 100'-0" ±
- Basement 96'-11" ±

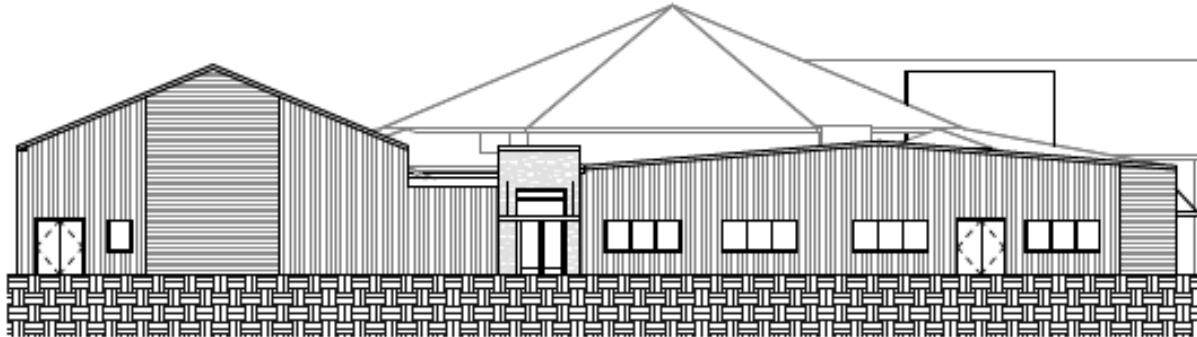


3 East
1/16" = 1'-0"

- Ridge 127'-0" ±
- Ridge 117'-2" ±
- Eave 116'-7" ±
- Eave 113'-6" ±
- Sanctuary First Floor 106'-3" ±
- Activity Center First Floor 100'-0" ±
- Basement 96'-11" ±

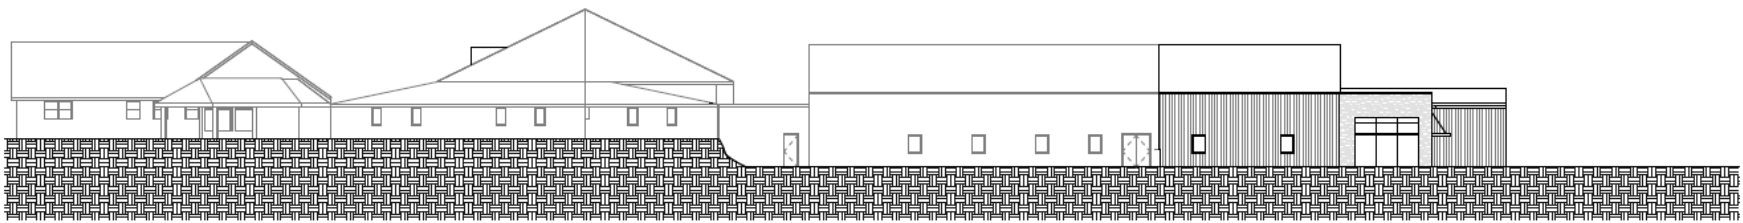

2 South
1/16" = 1'-0"

- Ridge 127'-0" ±
- Ridge 117'-2" ±
- Eave 116'-7" ±
- Eave 113'-8" ±
- Sanctuary First Floor 106'-3" ±
- Activity Center First Floor 100'-0" ±
- Basement 96'-11" ±

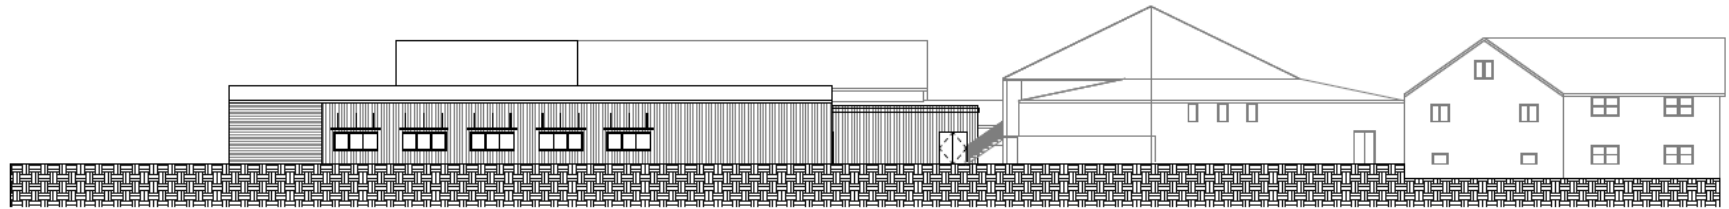

1 North
1/16" = 1'-0"

- Ridge 127'-0" ±
- Ridge 117'-2" ±
- Eave 116'-7" ±
- Eave 113'-8" ±
- Sanctuary First Floor 106'-3" ±
- Activity Center First Floor 100'-0" ±
- Basement 96'-11" ±



2024.04.07



2024.04.07